

VIVIAN CUMMINS & ASSOCIATES LTD, ARCHITECTS

LEVITSTOWN LOCK, ATHY, CO. KILDARE.

T. 089 9149928.

E. architects@vca.ie

CLIENT: Fiona Kehoe + Liam Doyle

SCALE: 1:100

PROJECT: HOUSE @Old Leigh,Bealickmoyler

DATE: 21-01-2016

TITLE: PROPOSED FLOOR PLAN LAYOUT

DRAWN BY: AINE O'CONNOR

PHASE: DESIGN



CHECKED BY: VIVIAN CUMMINS

DRAWING NO. 272BD02

REVISION NO:

VIVIAN CUMMINS

Figured dimensions only to be taken from this drawing. All dimensions to be checked on site. Architects to be immediately informed of any discrepancies before work proceeds

 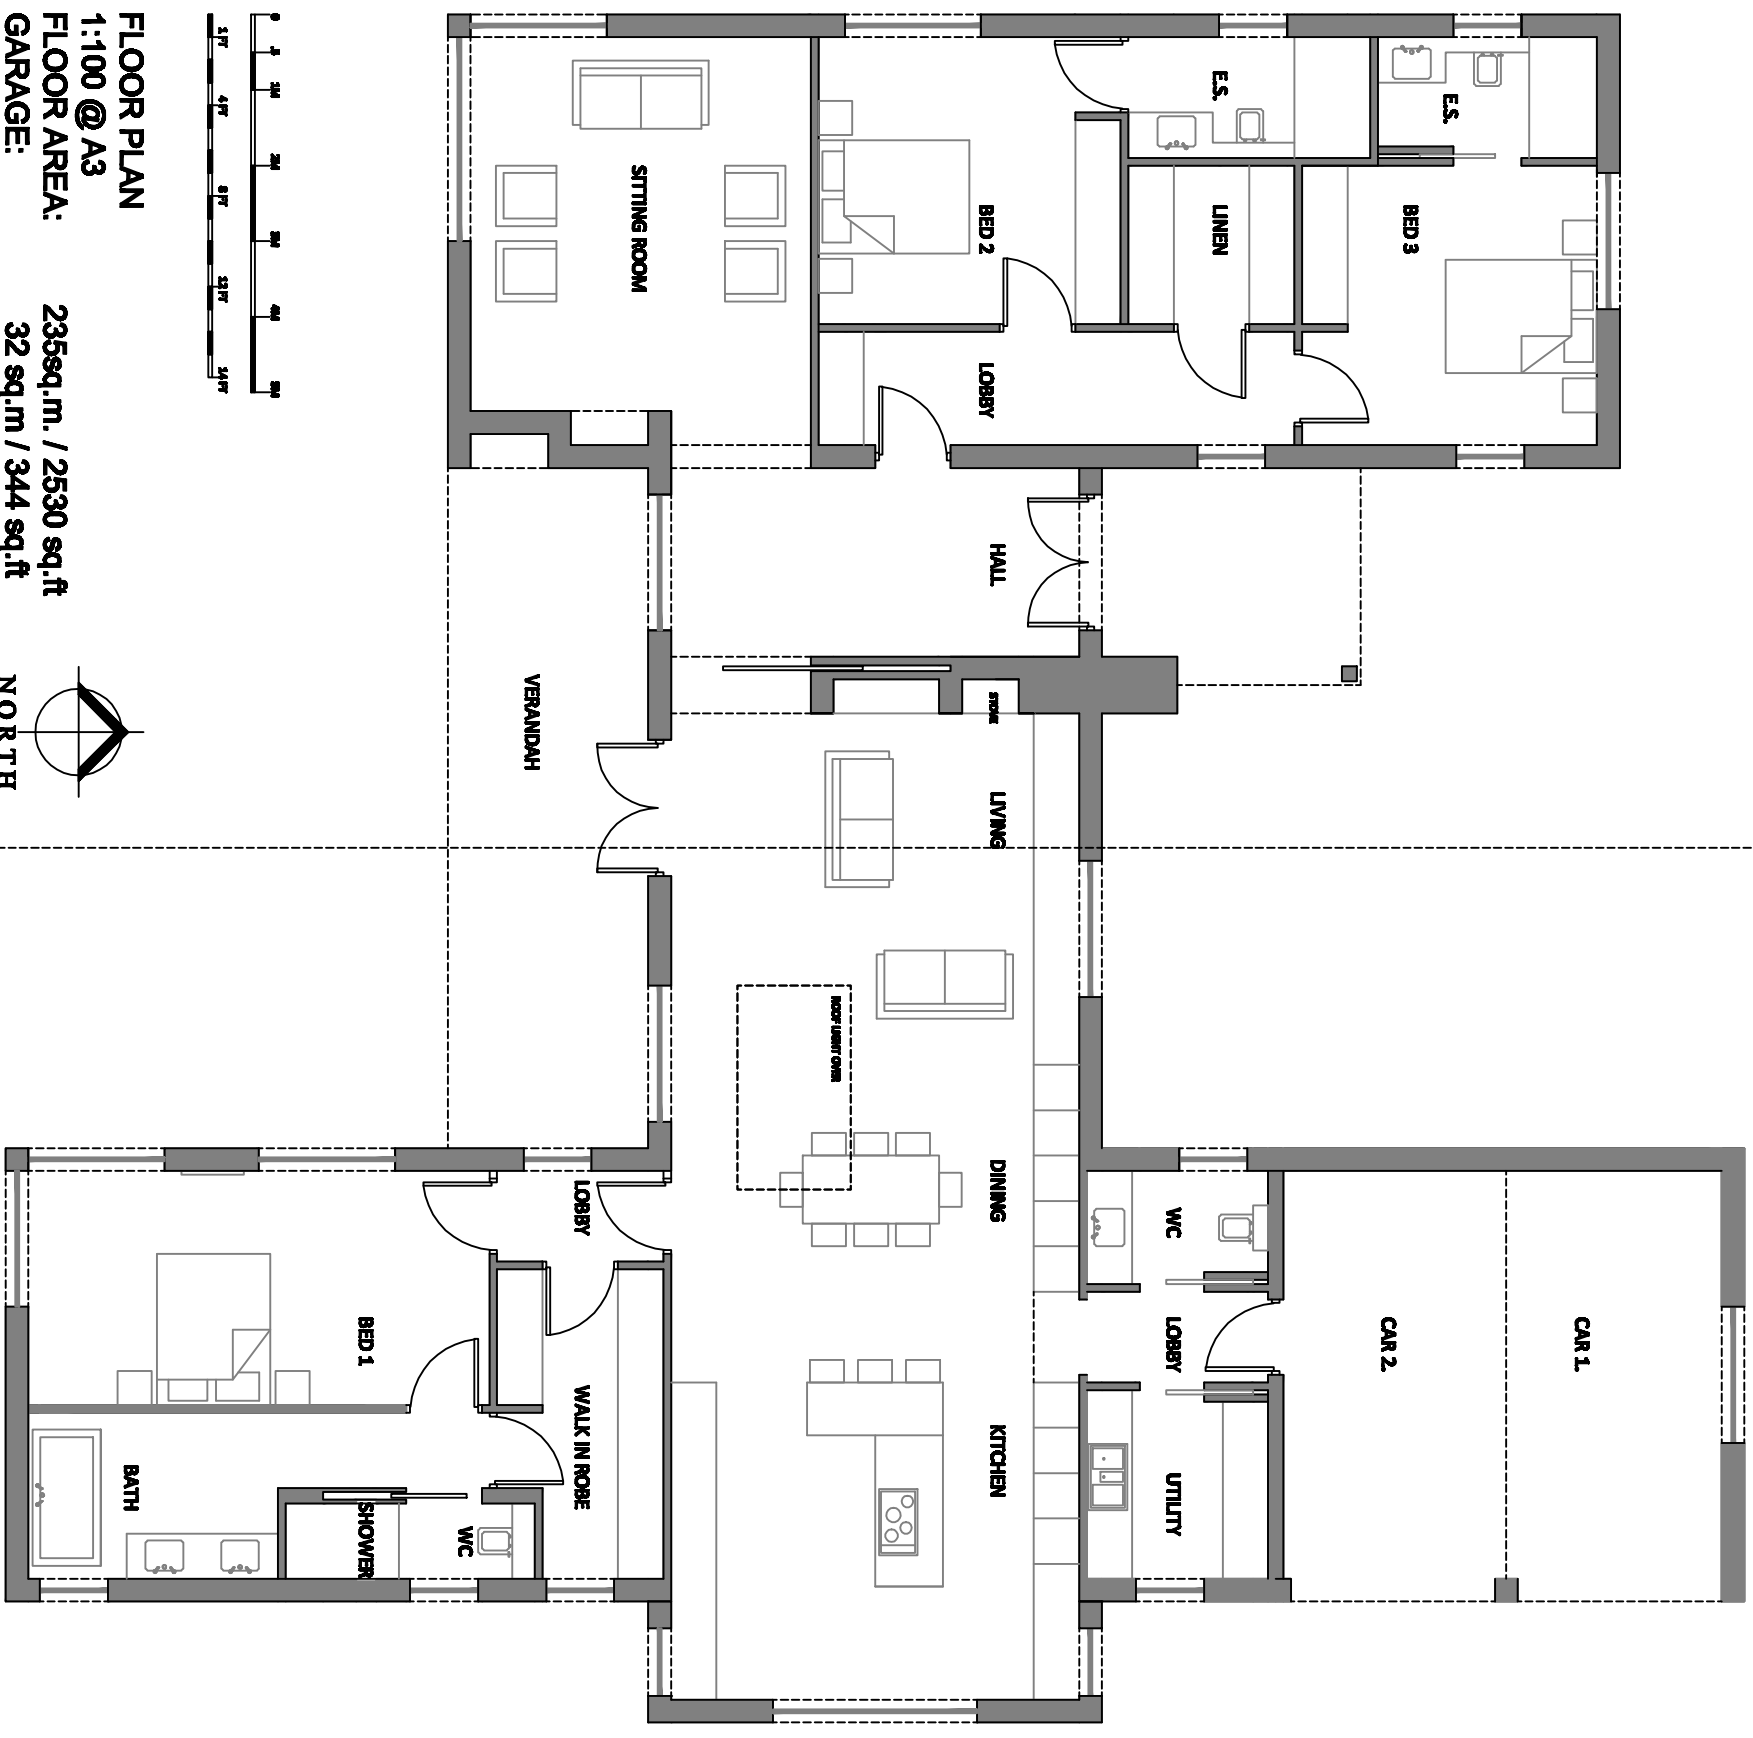

FLOOR PLAN
1:100 @ A3

FLOOR AREA:

235sq.m. / 2530 sq.ft

GARAGE:

32 sq.m / 344 sq.ft

